




REVISIONS:

5th avenue multifamily phoenix, az 85003


917 s 5th ave

SELF-CERTIFIED BY:
Andrew L. Ogas (#220)
ANDREW L. OGAS (#220) DATE 4/8/2019
 • Plans were prepared by or under the direct supervision of, or reviewed by the Self-Certified Professional.
 • Plans are complete.
 • The plans are, as of the date of submission, in accordance with City of Phoenix Building, Civil, Site and zoning codes, ordinances, and all other applicable laws.

DR2
design review
sheet 2 of 2
floor plans

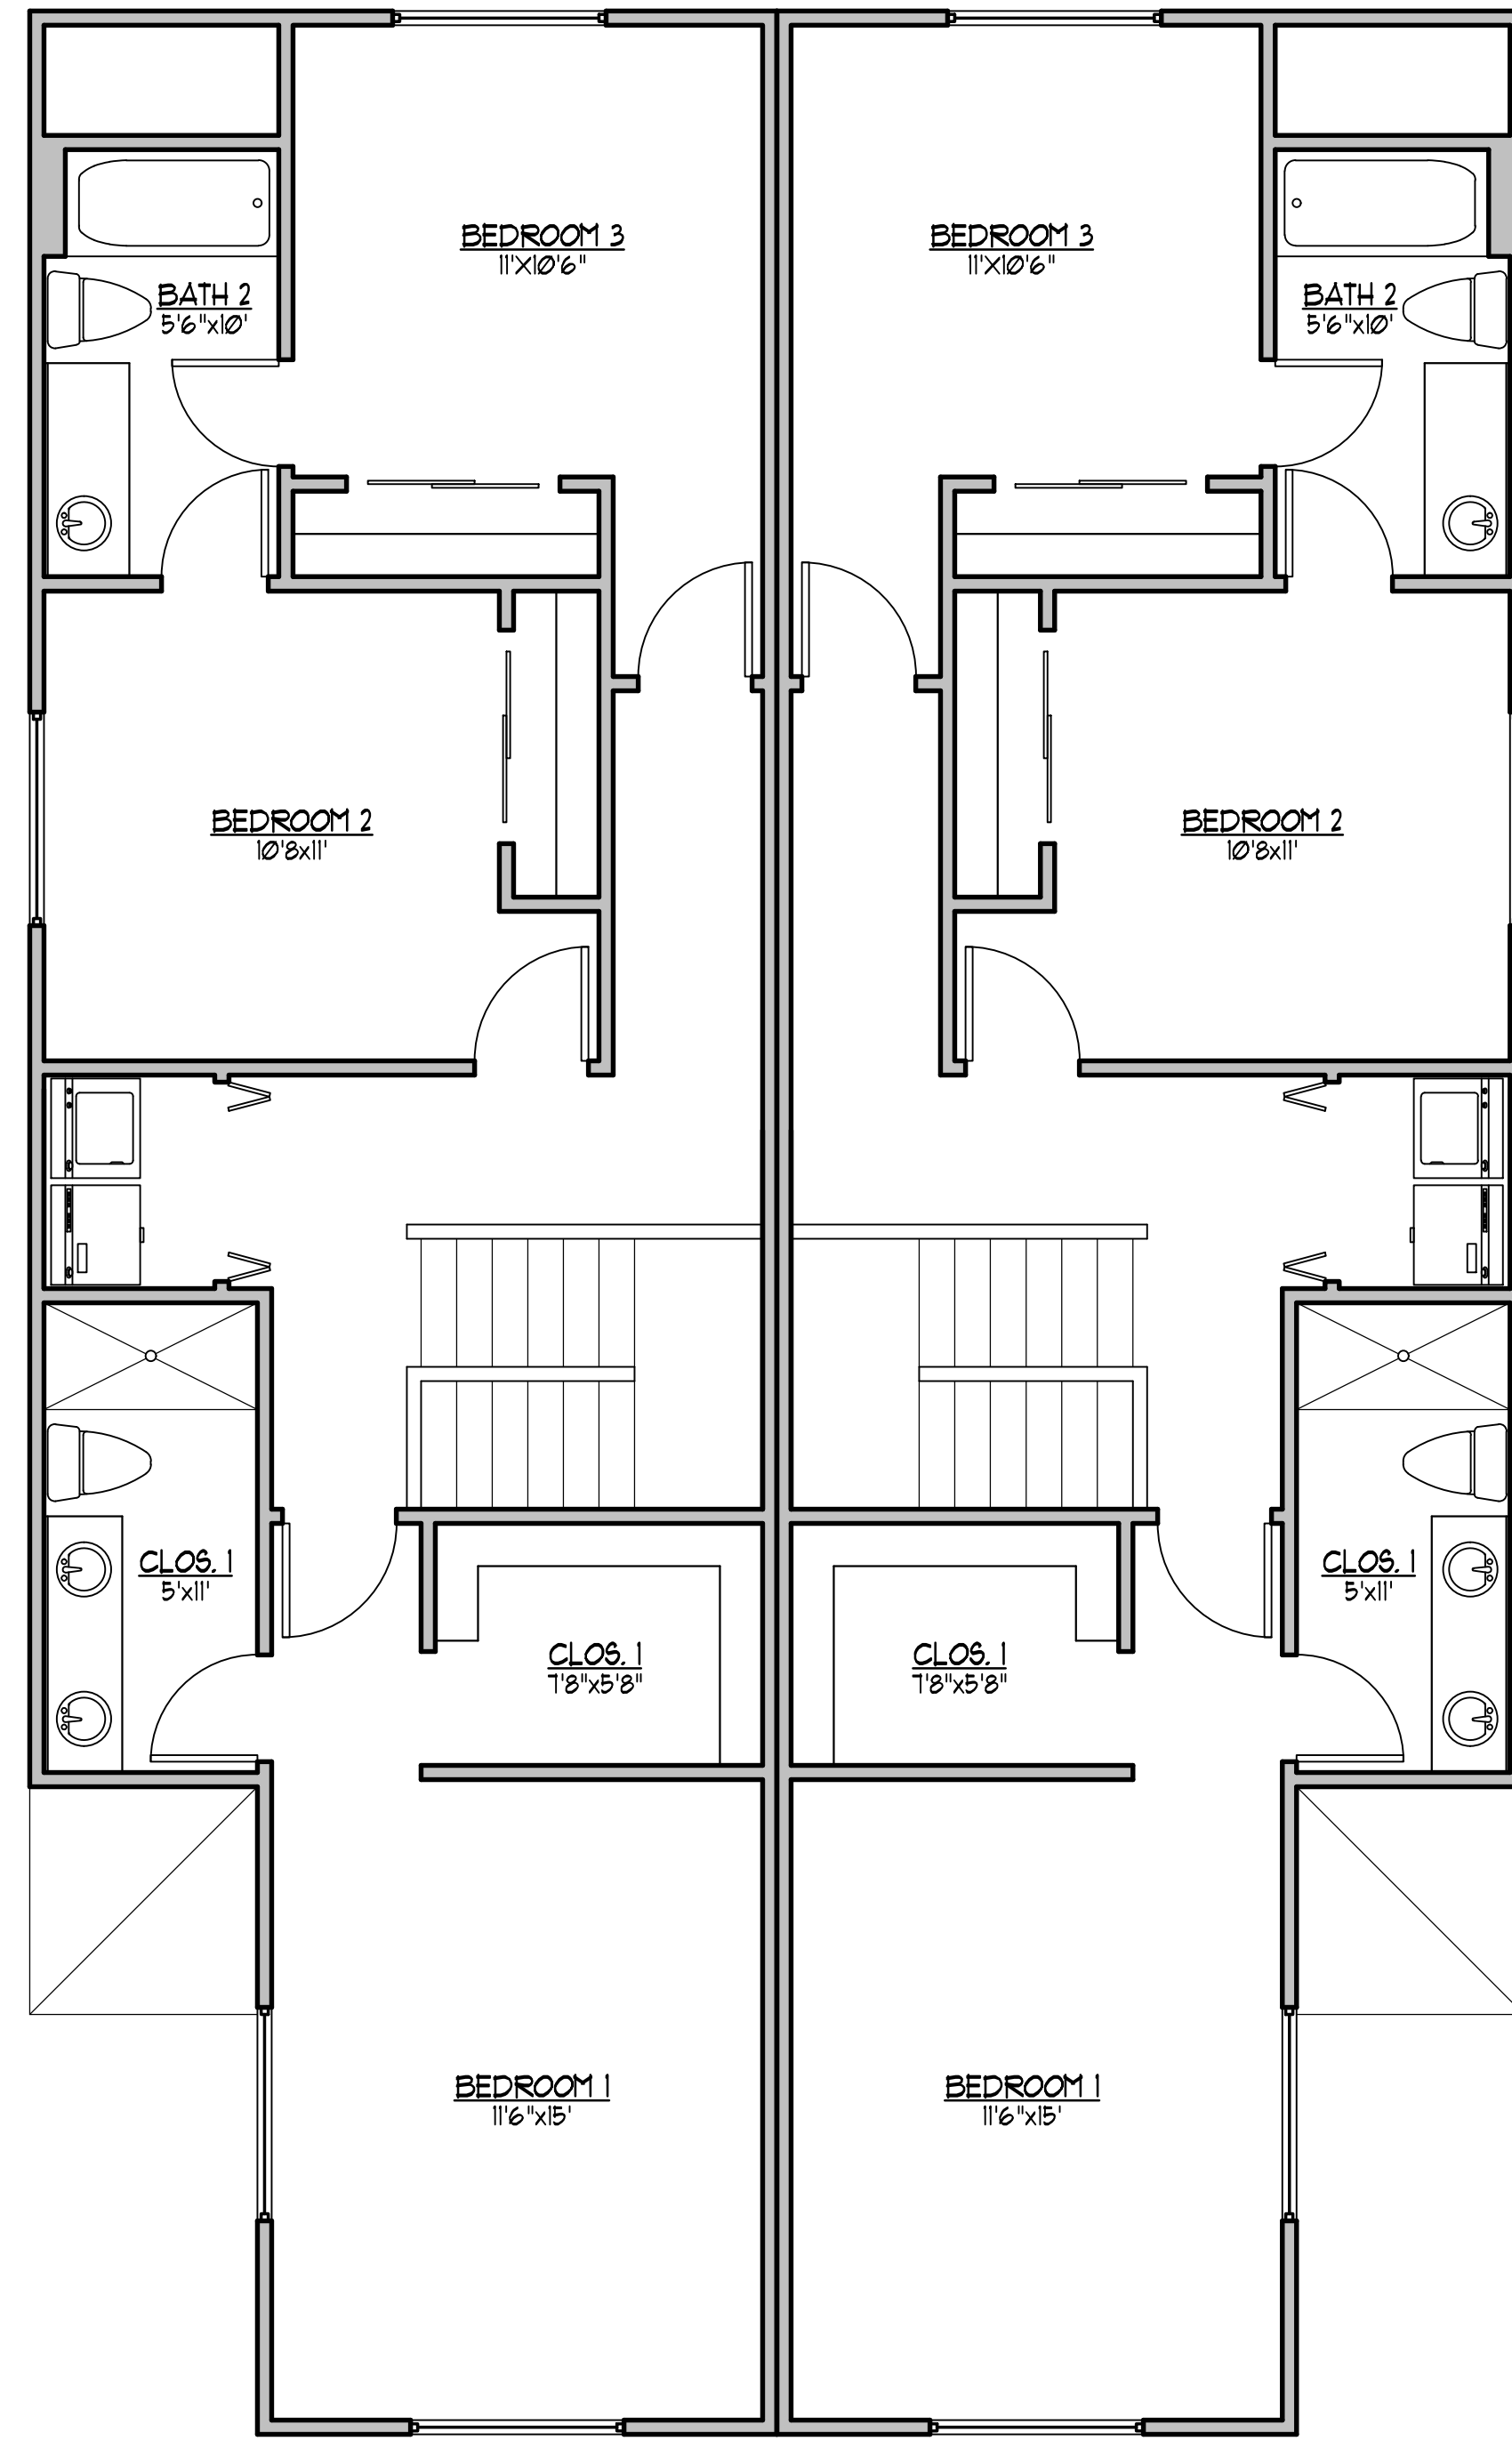

UPPER LEVEL FLOOR PLAN
SCALE: 1/4" = 1'-0"

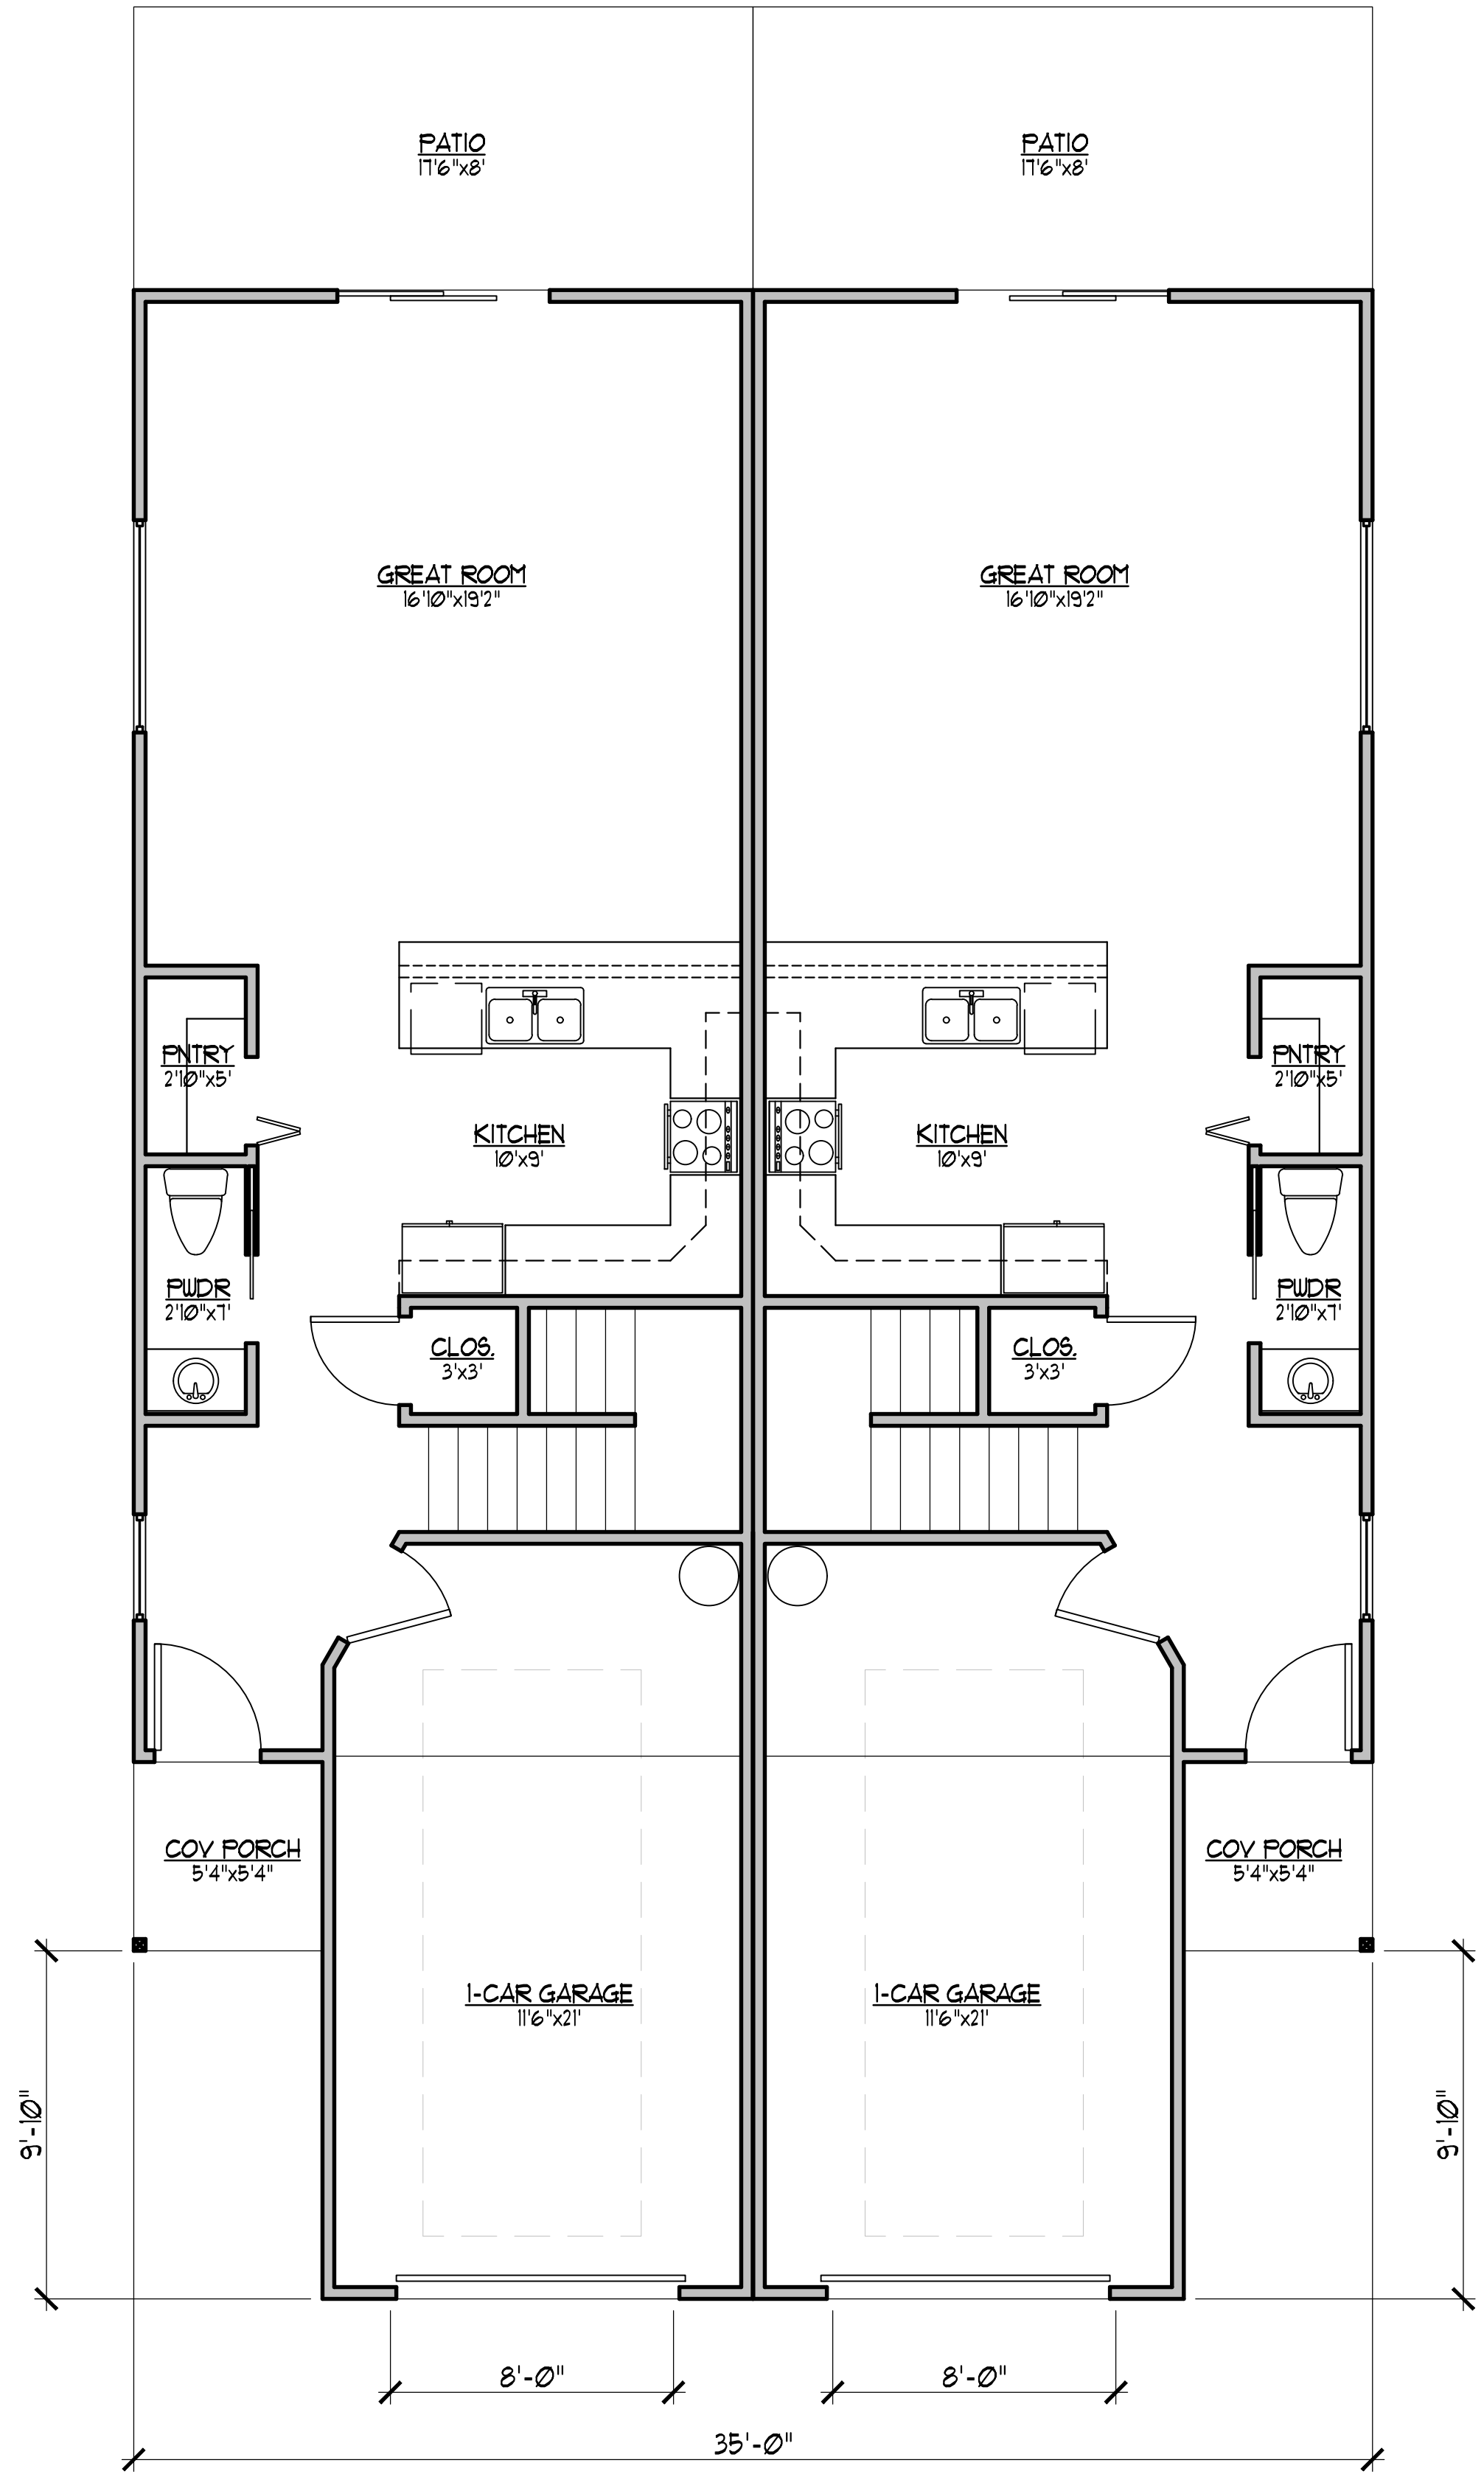

LOWER LEVEL FLOOR PLAN
SCALE: 1/4" = 1'-0"

